

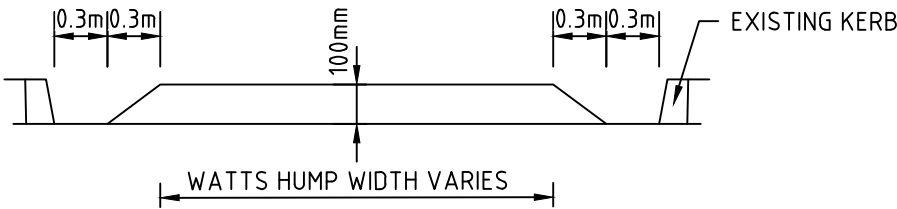


LEGEND:

- PROPOSED WATTS PROFILE ROAD HUMP
- EXISTING STREET LIGHT (APPROXIMATE POSITION)

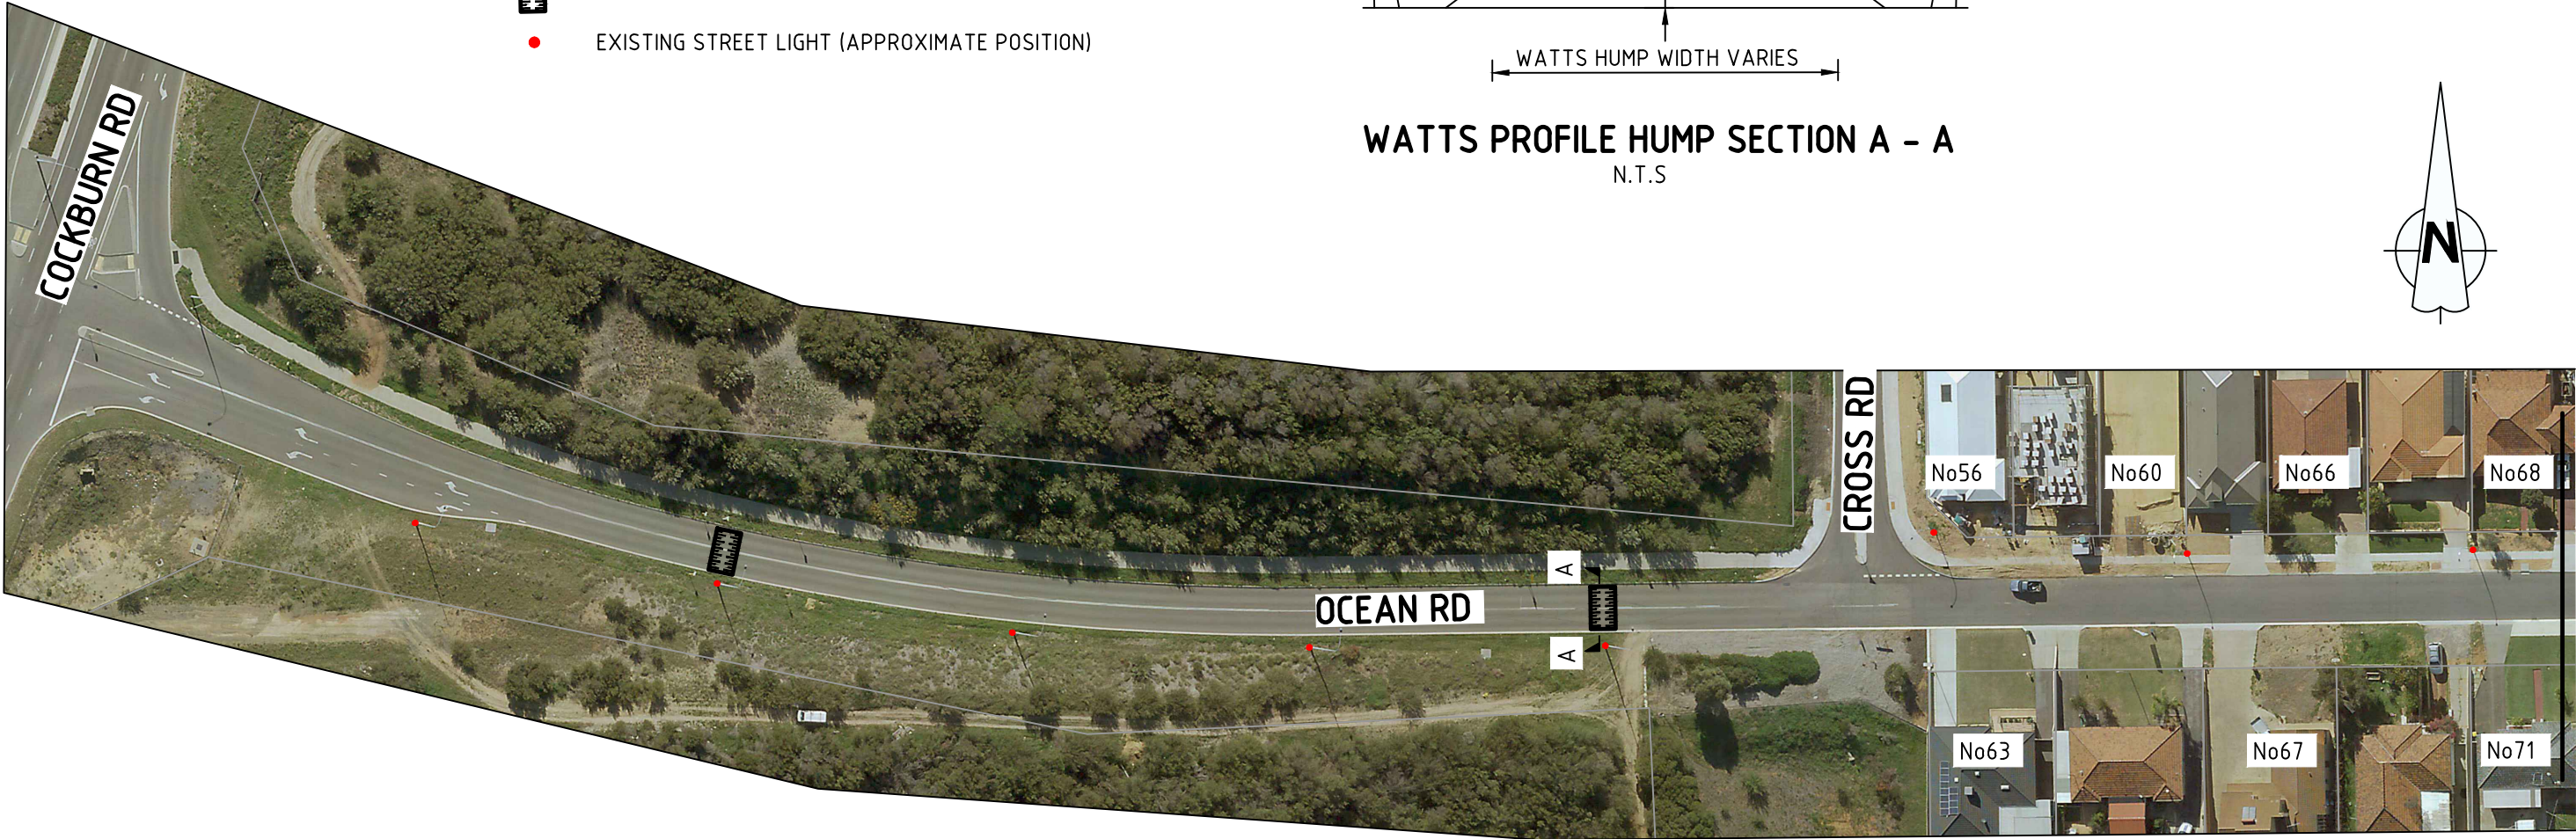

WATTS PROFILE HUMP SECTION A - A  
N.T.S

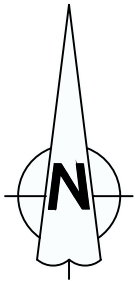

MATCH LINE A - A



MATCH LINE A - A

HAMILTON RD

PROPOSED WATTS PROFILE HUMP PLAN  
1:1000

REV	DESCRIPTION	DRAWN	DATE	CHECKED



CITY OF COCKBURN  
9 COLEVILLE CRESCENT, SPEARWOOD WA 6163  
PHONE: (08) 9411 3444 FAX: (08) 9347 3333

TITLE  
OCEAN ROAD, COOGEE  
PROPOSED WATTS PROFILE ROAD HUMPS  
CONCEPT PLAN

DESIGNED	JM
DRAWN	S.C
CHECKED	

APPROVED
DESIGN MANAGER

SCALE	AS SHOWN	JOB No.
DWG No.		SHEET No.
		REV