



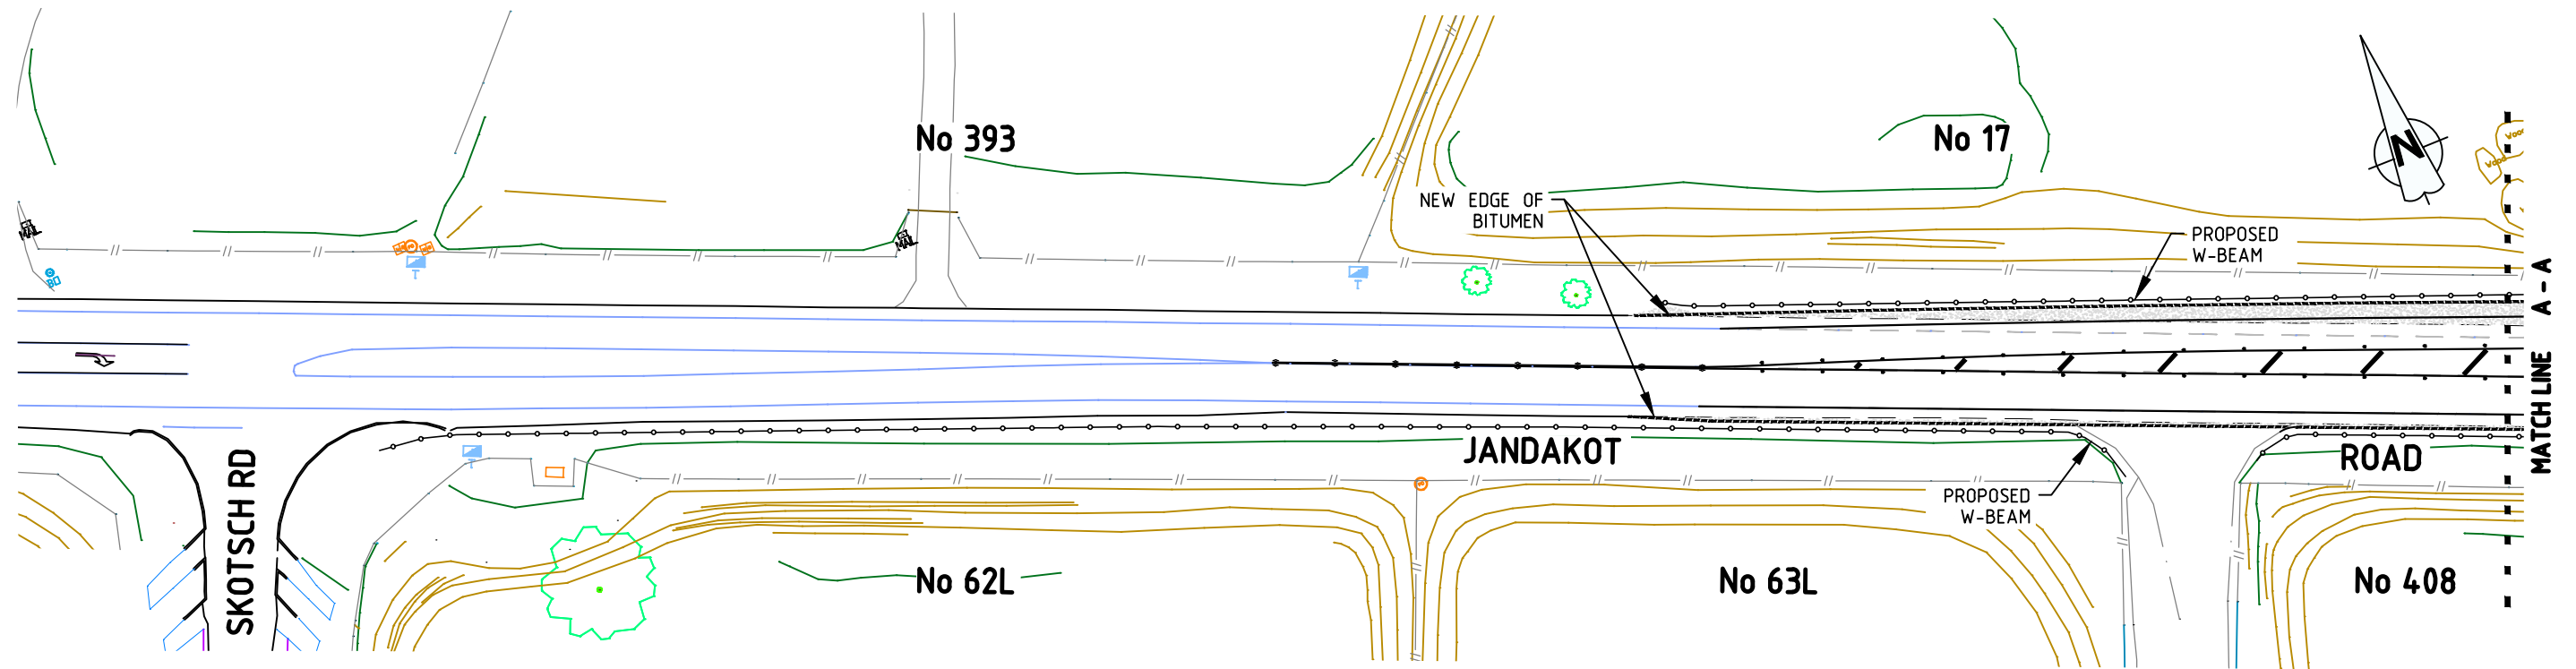


### LEGEND

PROPOSED ROAD WIDEN AREA

PROPOSED EDGE OF BITUMEN

PROPOSED W-BEAM

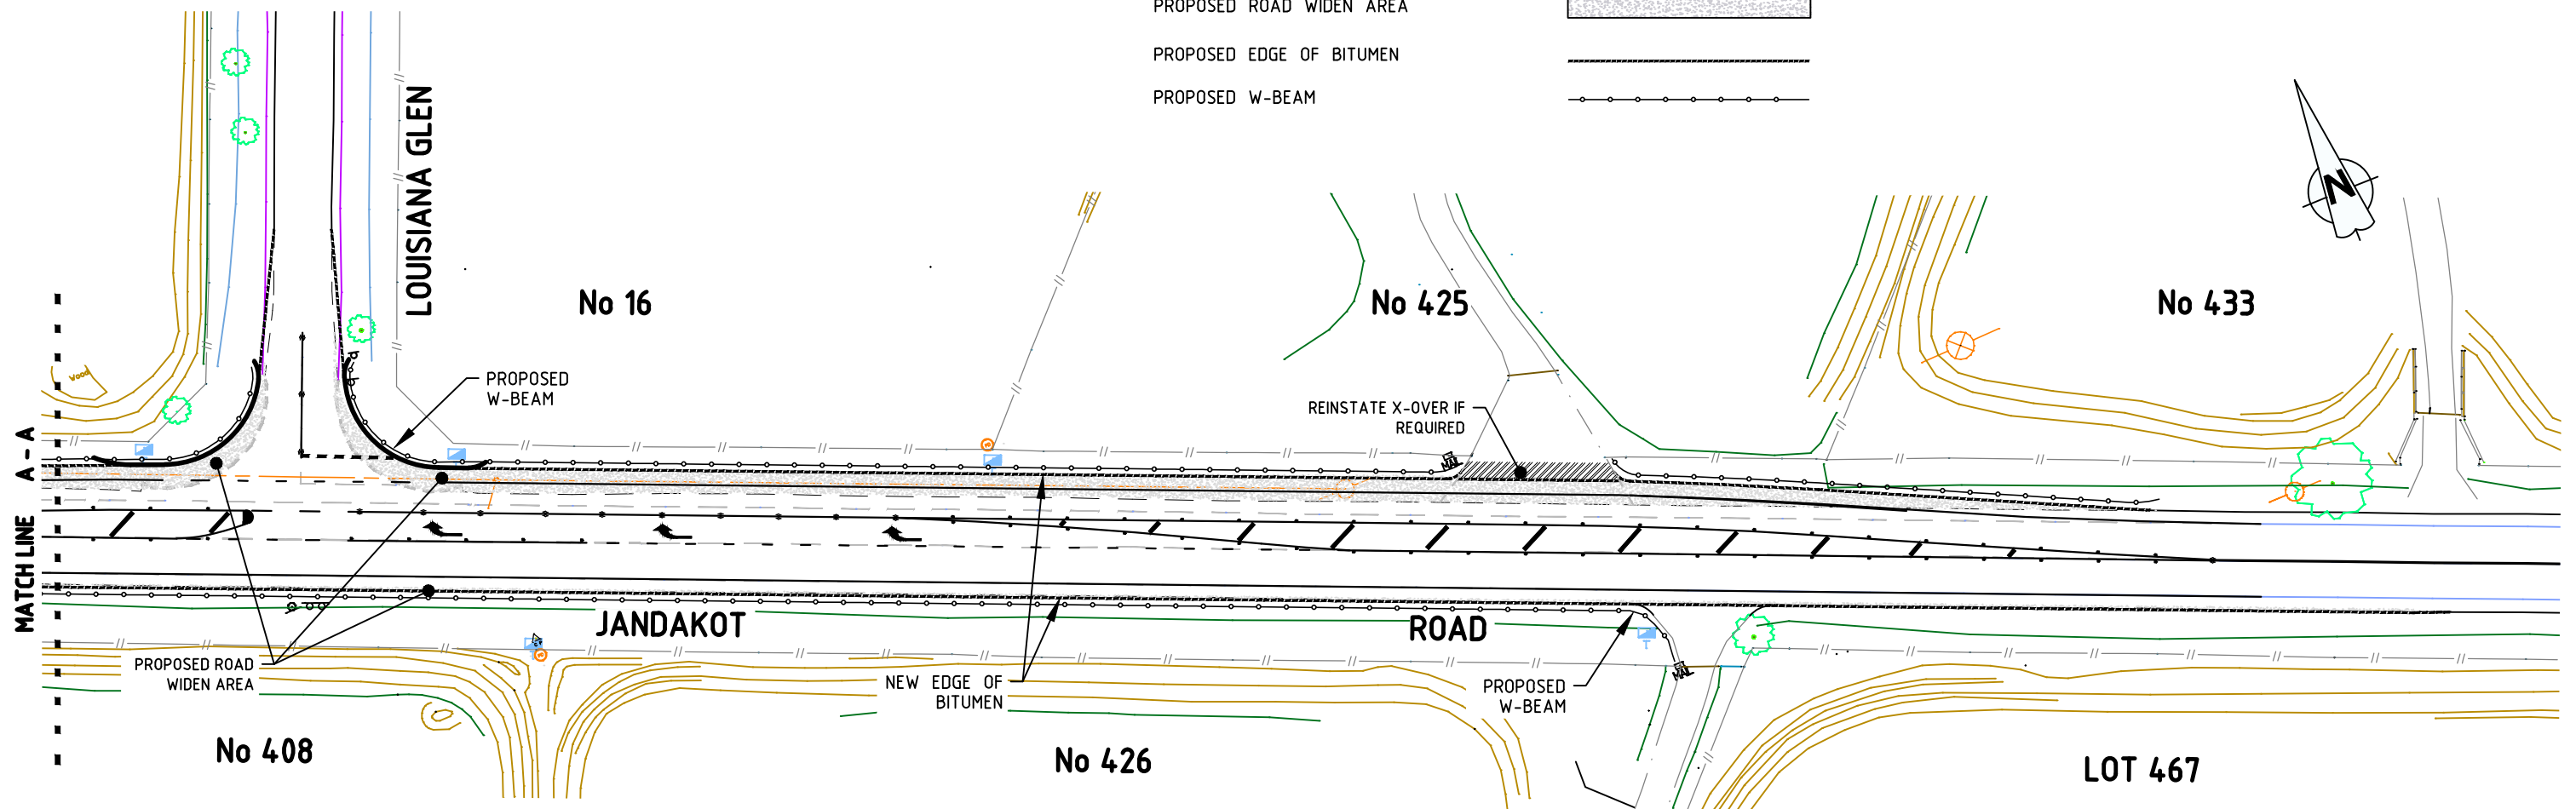 

## JANDAKOT ROAD & LOUISIANA GLEN PROPOSED RIGHT TURNING LANE