

Indicative Phoenix Road access changes - SUBJECT TO FURTHER DETAIL AND CONSULTATION WITH AFFECTED RESIDENTS

Multiple options for pedestrians to cross Rockingham Road

Up to 37 advanced tree species


Continuous cycle lane

Upgraded bus facilities

New footpaths on both sides of Rockingham Road

Revitalised landscaped verges

New shopping centre entry at Kent Street roundabout will provide an opportunity for alfresco dining

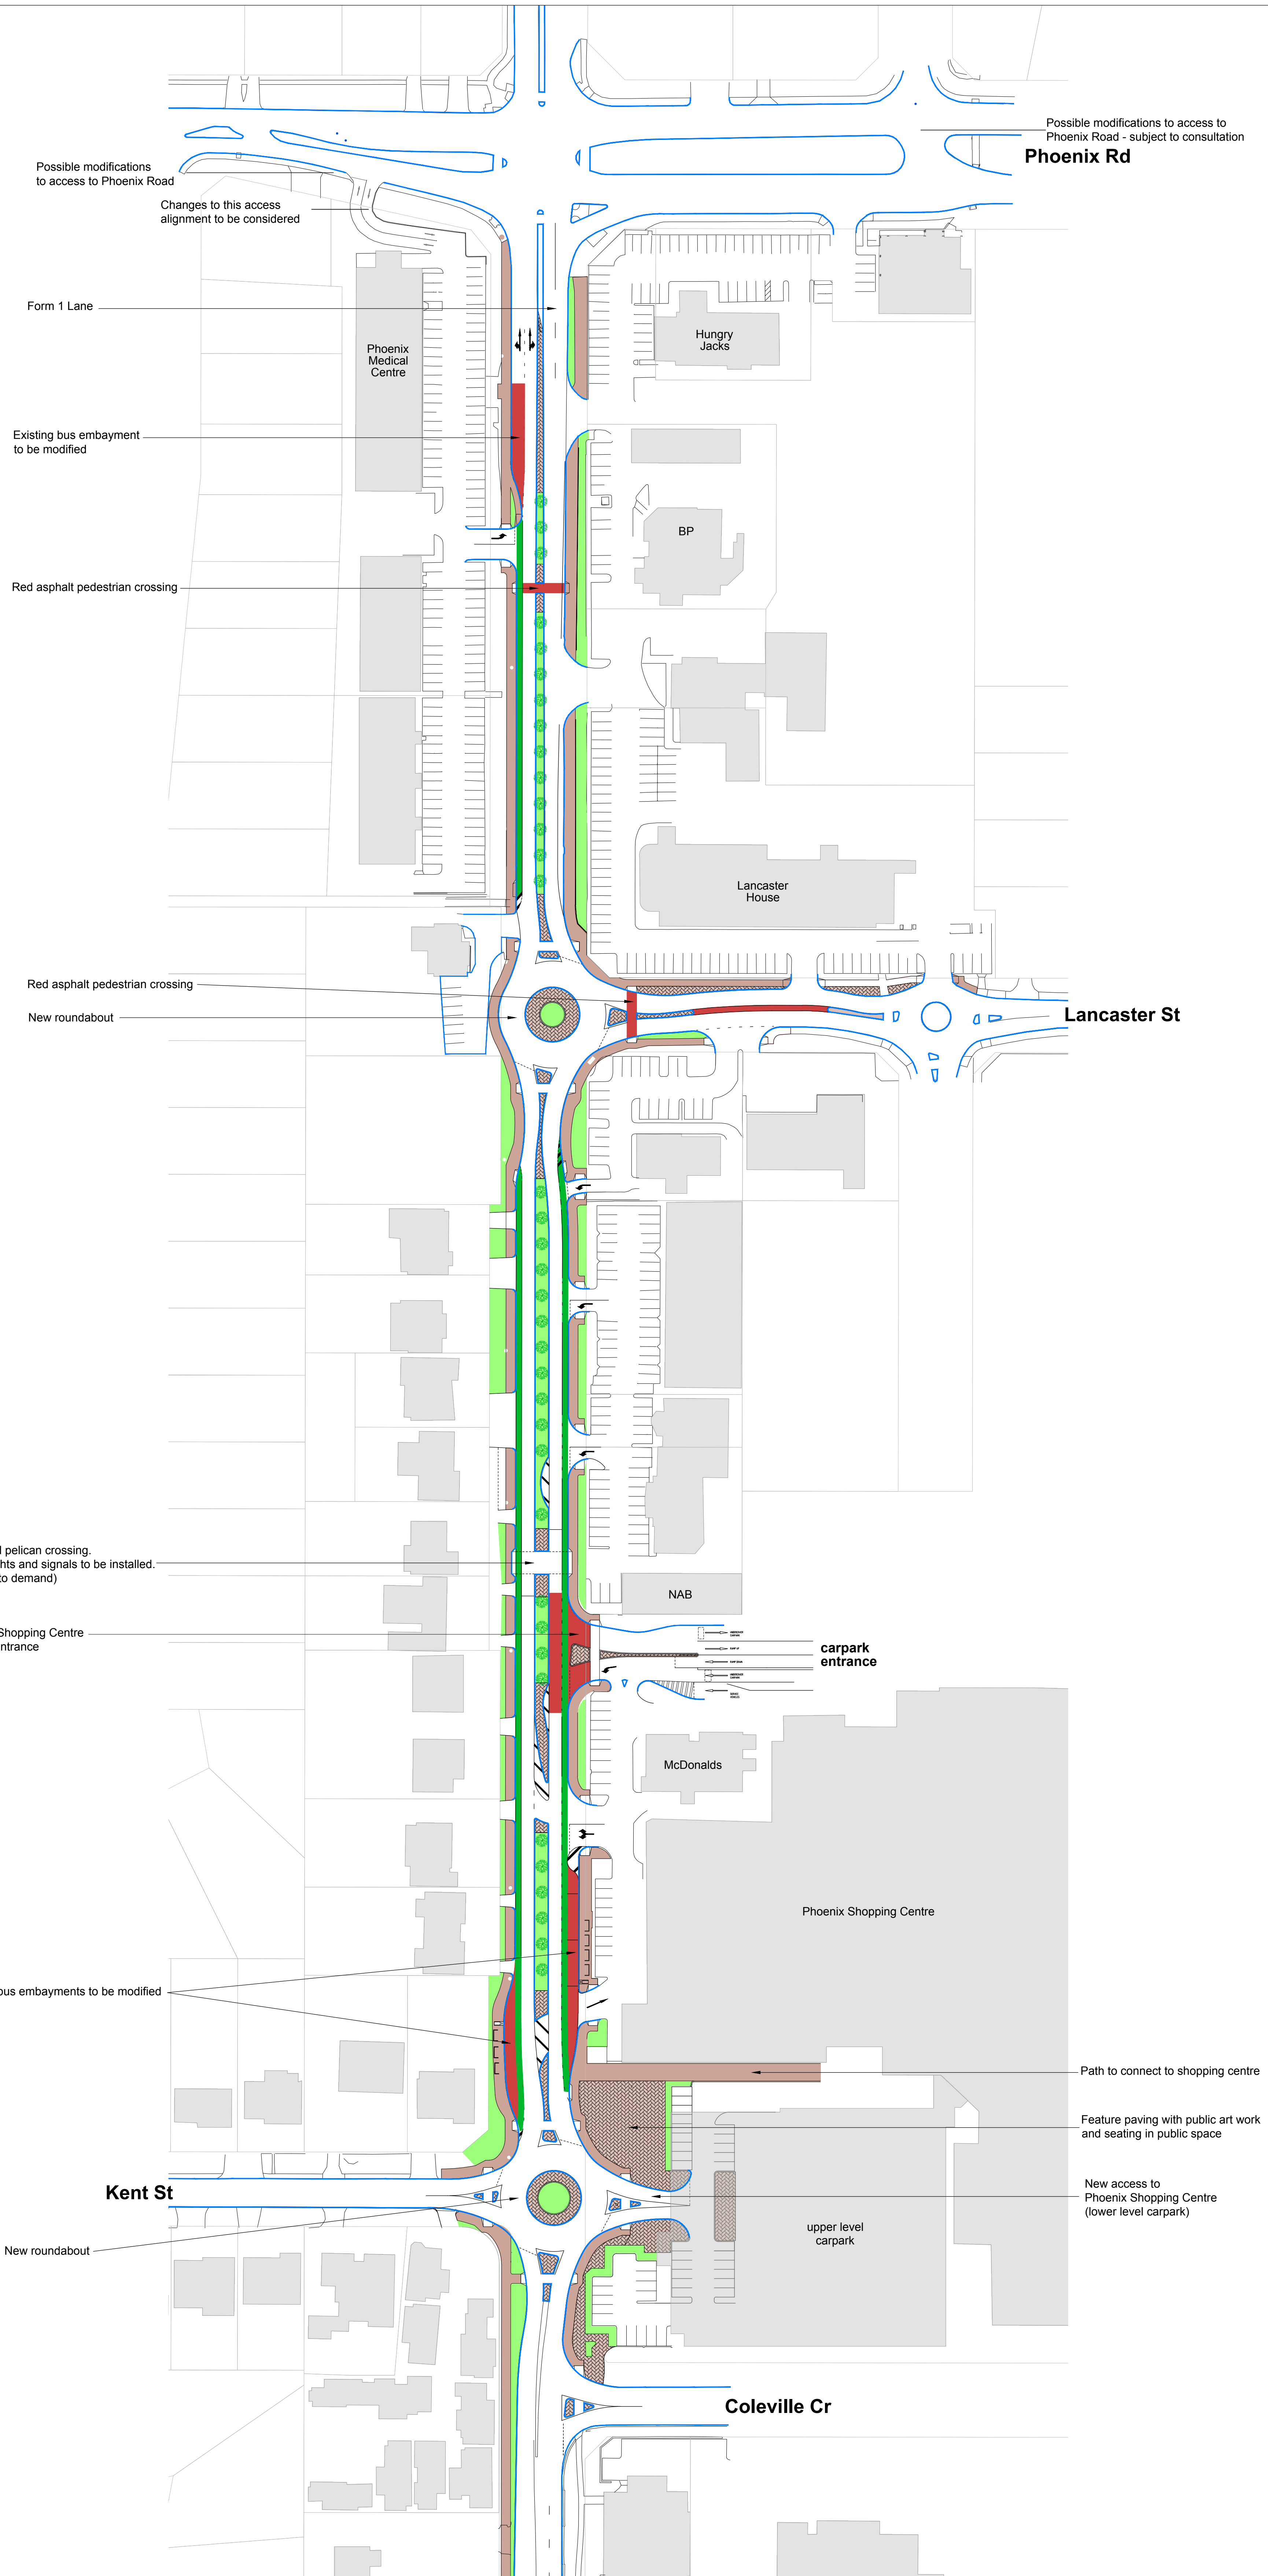

- Proposed 1.5m cycle lane
- Proposed path
- Proposed median/islands
- Proposed red asphalt surface (bus embayment, pedestrian crossing)
- Proposed landscaping

Proposed Concept Plan - Option 1 Rockingham Road, Spearwood