

Indicative Phoenix Road access changes - SUBJECT TO FURTHER DETAIL AND CONSULTATION WITH AFFECTED RESIDENTS

Multiple options for pedestrians to cross Rockingham Road

Upgraded bus facilities


New footpaths on both sides of Rockingham Road

Revitalised landscaped verges

New roundabout at shopping centre carpark entry

New shopping centre entry at Kent Street

New roundabout at Coleville crescent

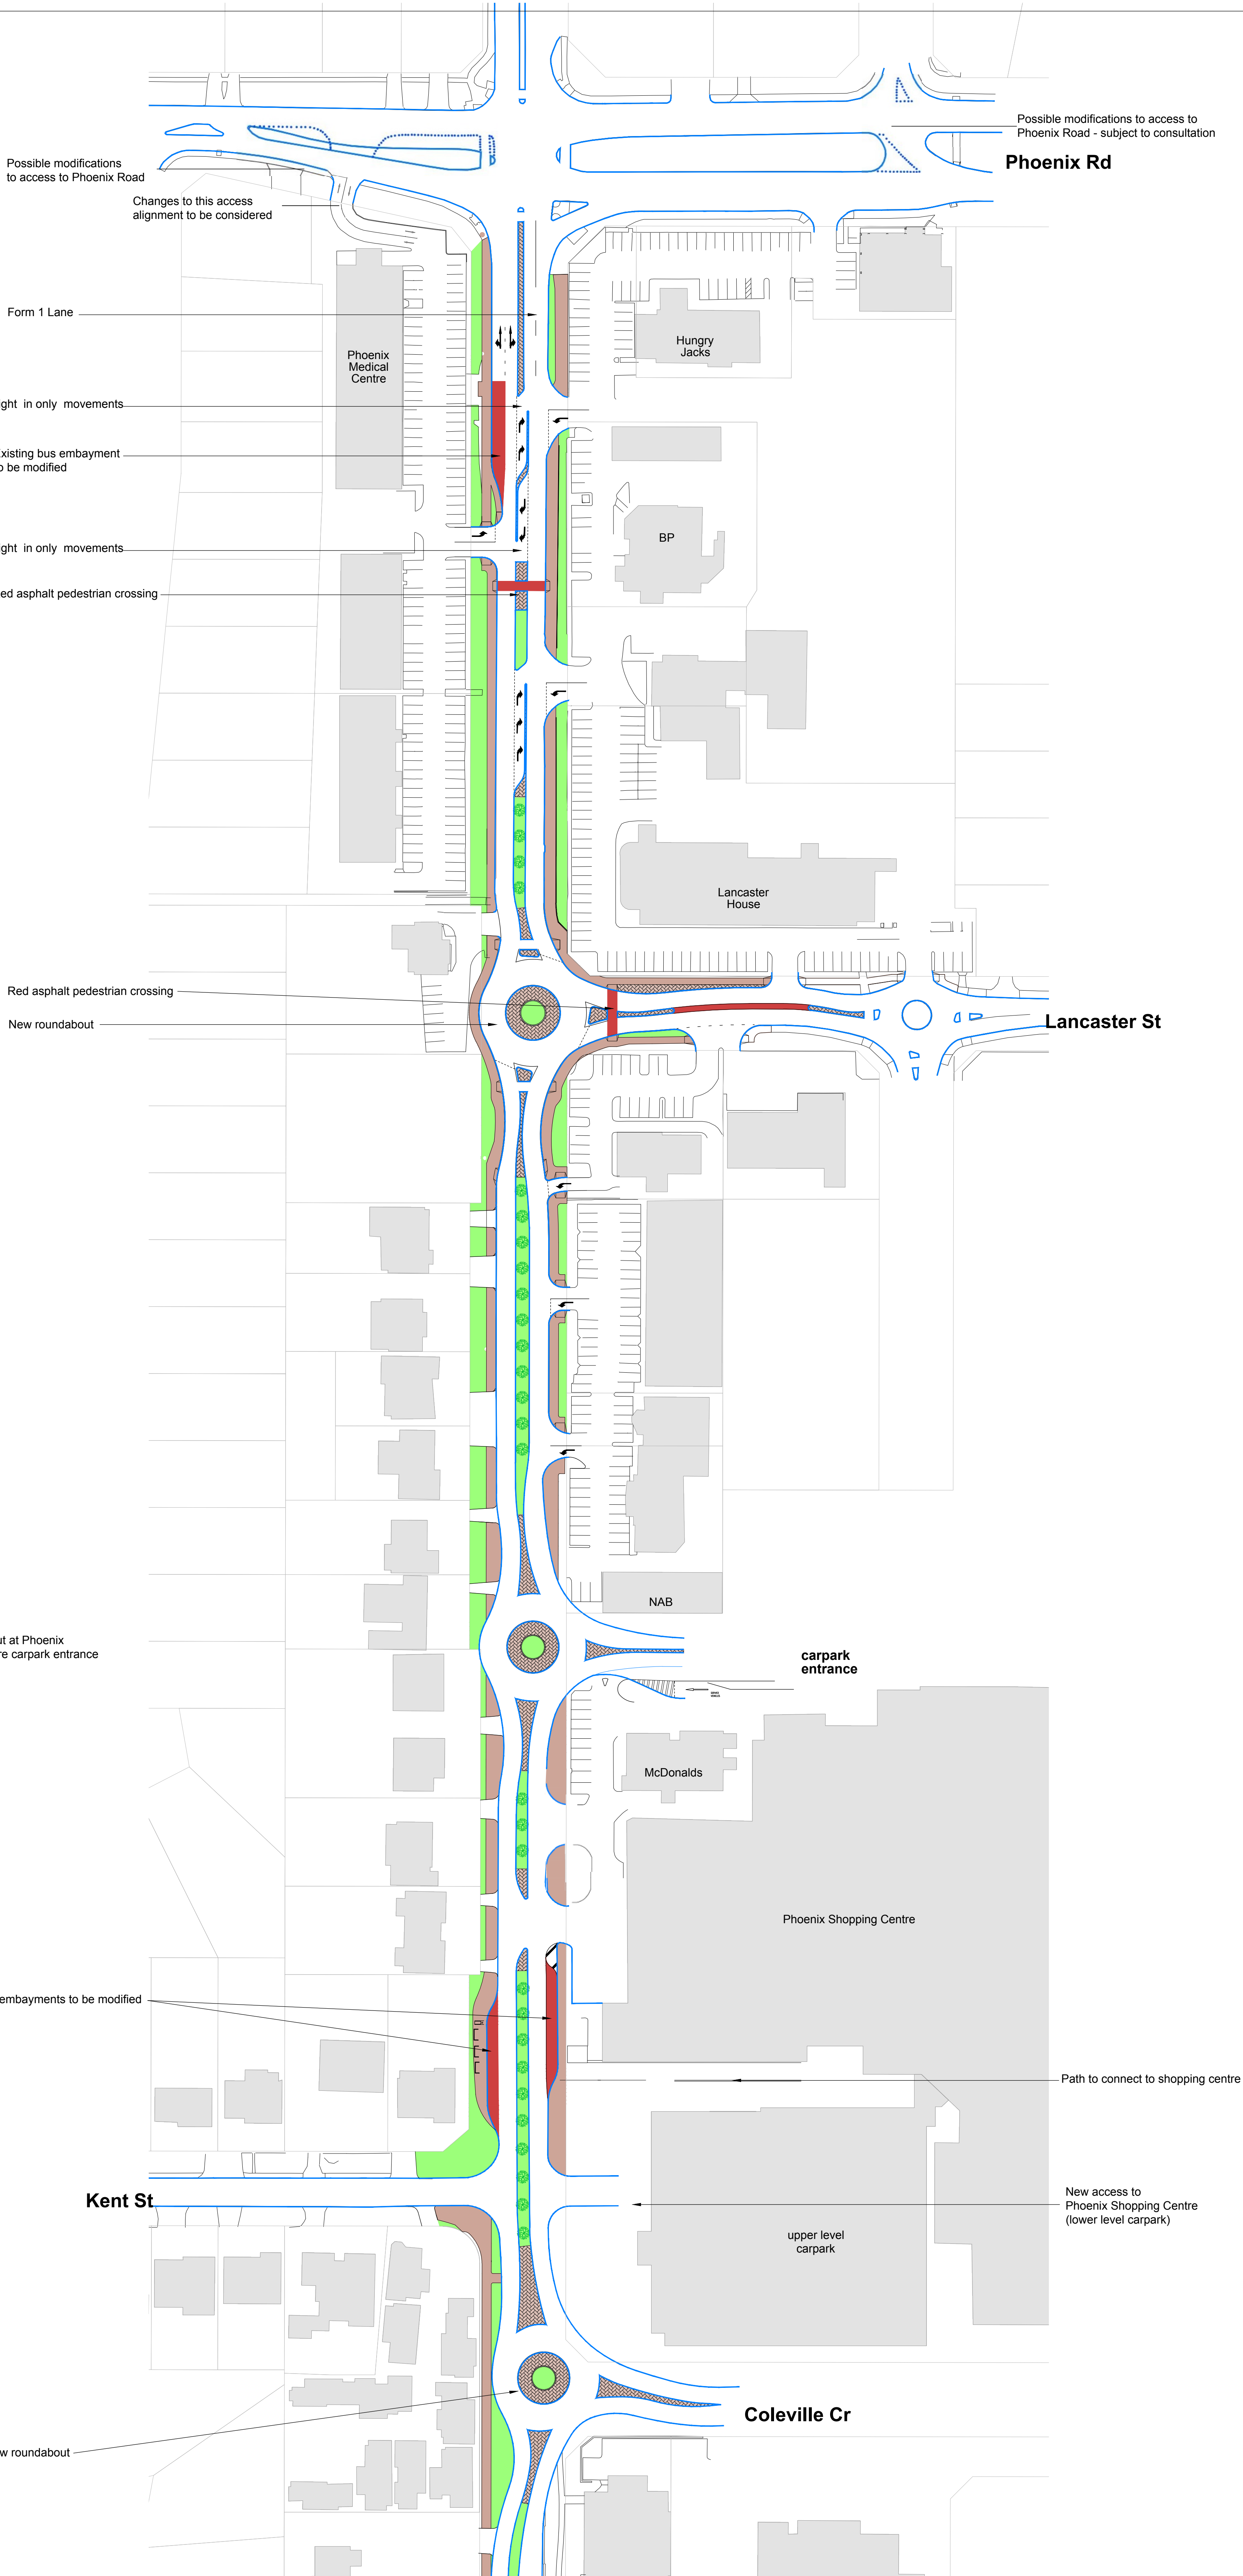

Proposed Concept Plan - Option 2
Rockingham Road, Spearwood